


CLAUDIA BRENNER
architect
421 North Aurora St. #7
Ithaca, NY 14850
607-275-0715

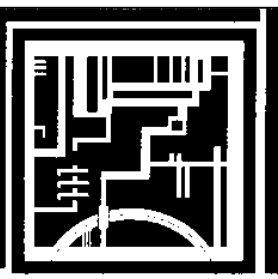

THE CHERRY ARTSPACE
Property of Performance Premises LLC
Cherry Street
City of Ithaca, NY

1st Floor PLAN

DRAWN BY RBL APPROVED BY CTB




REV #	REVISION DATE
1	09-20-2016
2	12-12-2016
3	01-11-2017
4	01-18-2017
5	01-27-2017

DATE
AUG-05-2016

1
A-1 1st Floor Plan
1/4" = 1'-0"


A-1

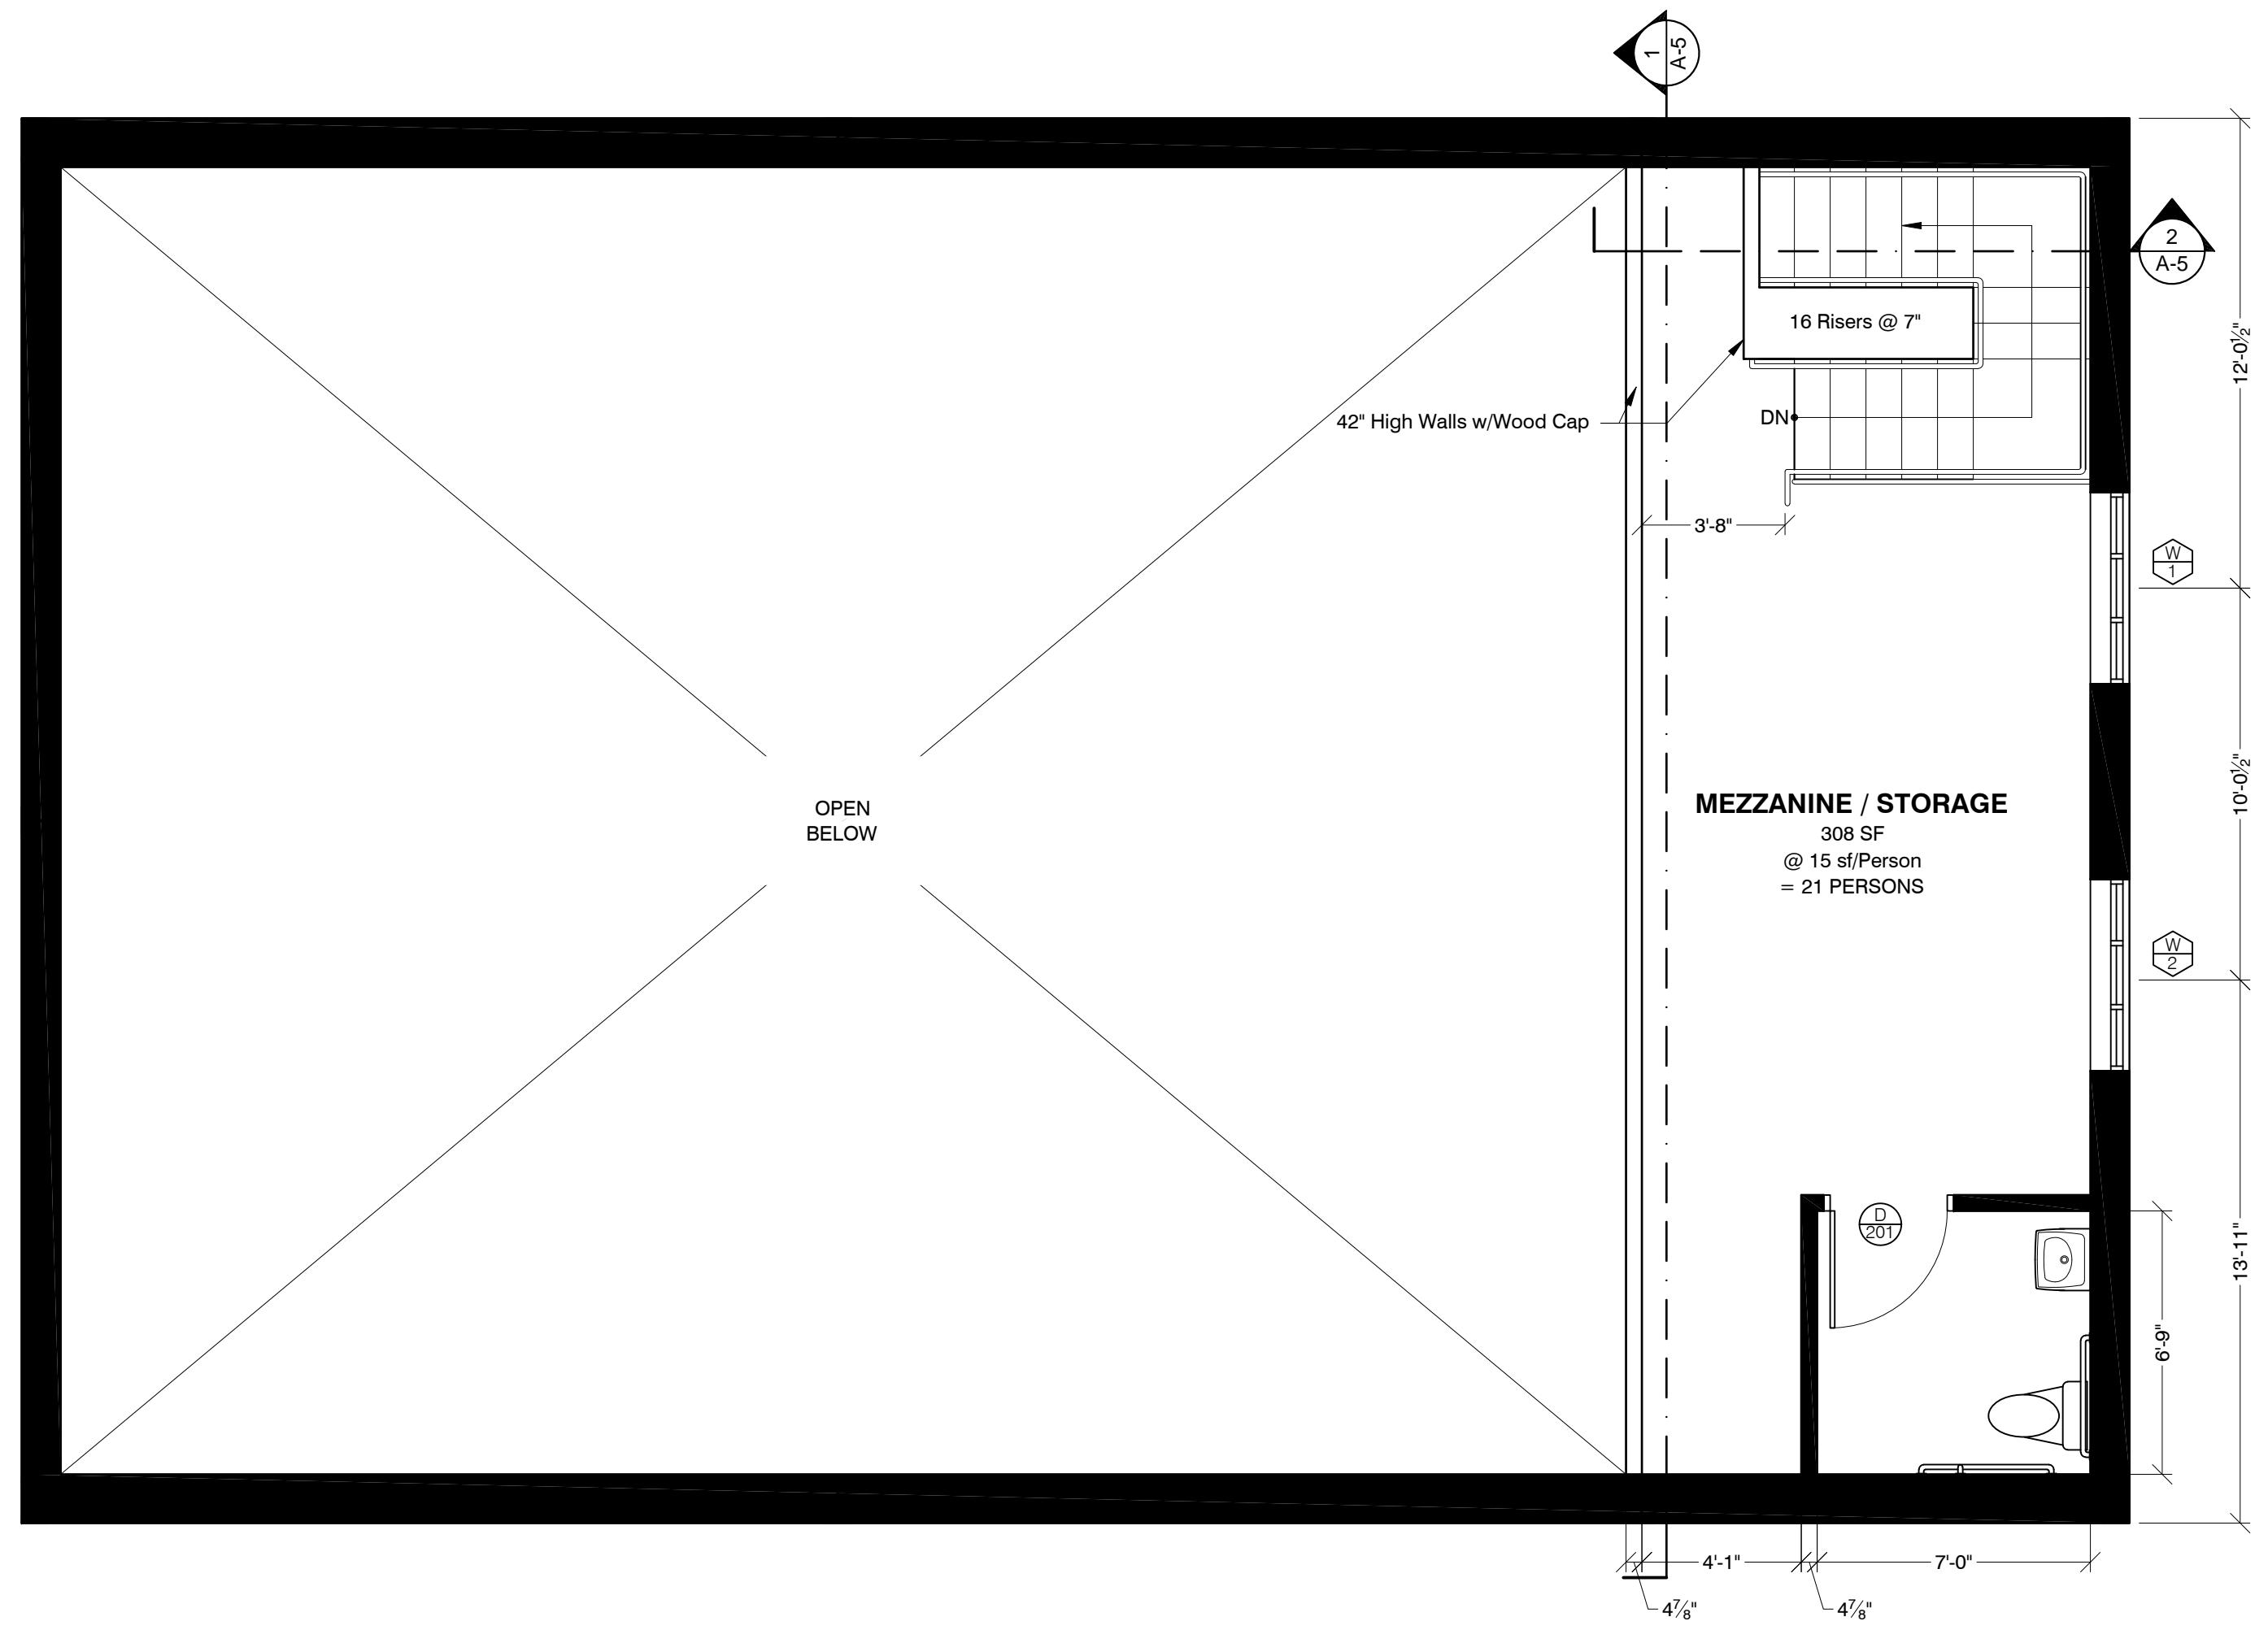

1
A-2
Mezzanine Plan
1

1/4" = 1'-0"

CLAUDIA BRENNER
 architect
 421 North Aurora St. #7
 Ithaca, NY 14850
 607-275-0715

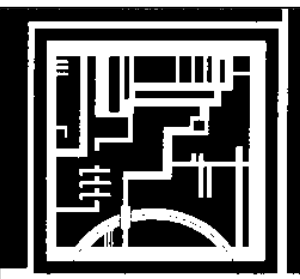

THE CHERRY ARTSPACE
 Property of Performance Premises LLC
 Cherry Street
 City of Ithaca, NY

Mezzanine PLAN

DRAWN BY: RBL
 APPROVED BY: CTB




REV #	REVISION DATE
1	09-20-2016
2	12-12-2016
3	01-11-2017
4	01-18-2017
5	01-27-2017

DATE: **AUG-05-2016**

A-2




CLAUDIA BRENNER
architect
421 North Aurora St. #7
Ithaca, NY 14850
607-275-0715

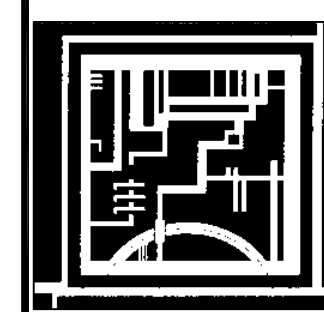

THE CHERRY ARTSPACE
Property of Performance Premises LLC
Cherry Street
City of Ithaca, NY

1st Floor
PLAN

DRAWN BY: RBL
APPROVED BY: CTB

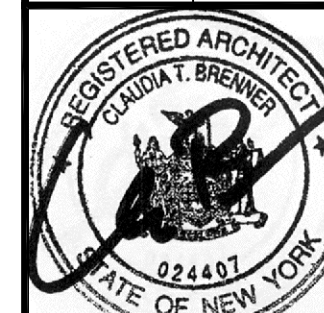

REV #	REVISION DATE
1	09-20-2016
2	12-12-2016
3	01-11-2017
4	01-18-2017
5	01-27-2017

DATE
AUG-05-2016

1
A-1 1st Floor Plan
1/4" = 1'-0"

A-1